


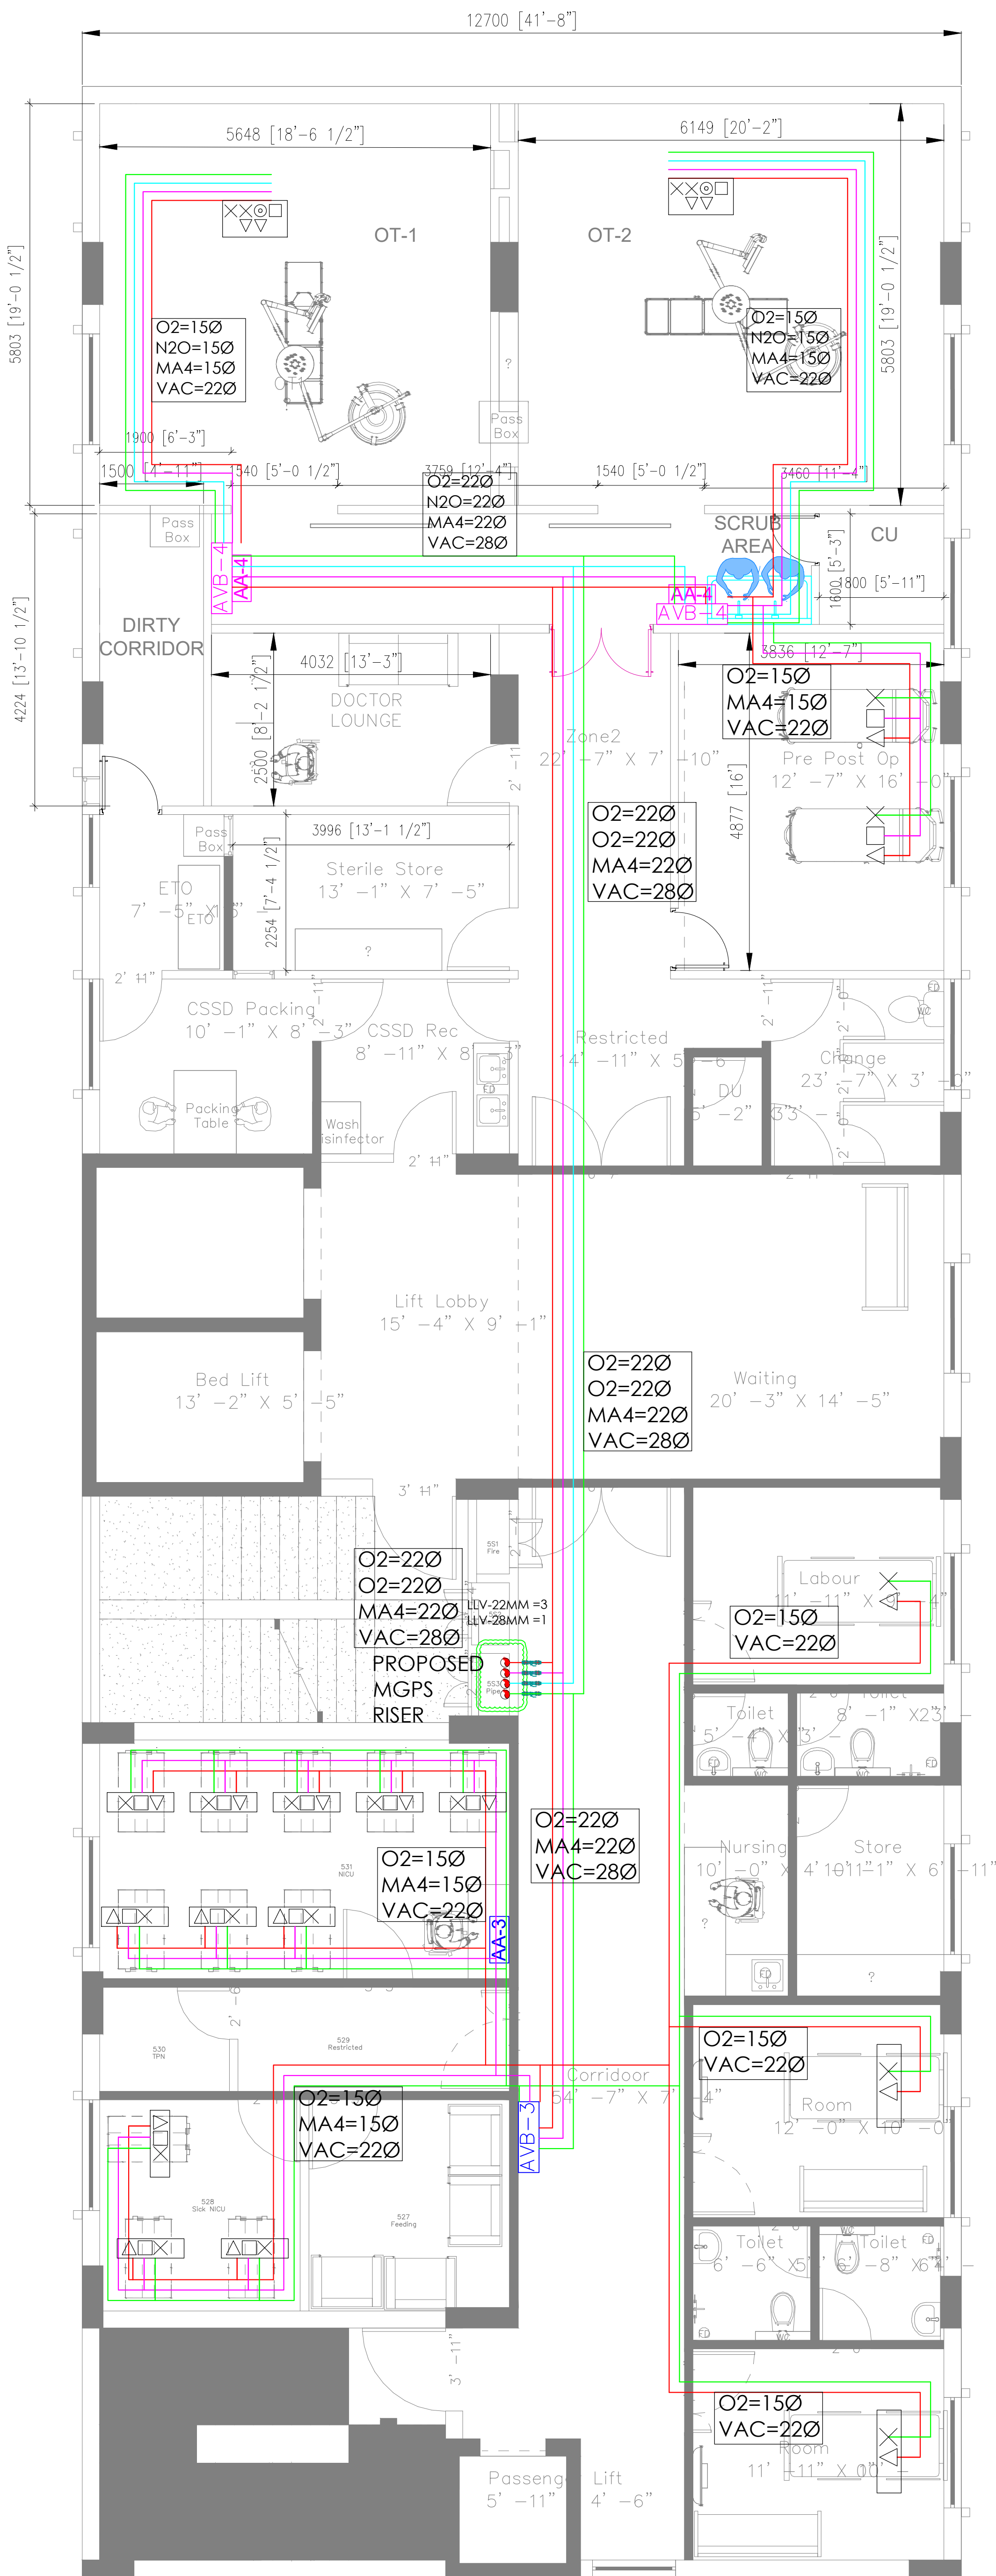

LEGENDS:

GASES	Symbol	Pipeline
OXYGEN - (O2)	= X	Green
NITROUS OXIDE - (N2O)	= O	Cyan
MEDICAL AIR - 4 BAR (MA4)	= □	Magenta
VACUUM - (VAC)	= ▽	Red

AREA GAS ALARM

AREA GAS ALARM - 2 GASES	AA-2
AREA GAS ALARM - 3 GASES	AA-3
AREA GAS ALARM - 4 GASES	AA-4

AREA VALVE BOX

AREA VALVE BOX - 2 GASES	AVB-2
AREA VALVE BOX - 3 GASES	AVB-3
AREA VALVE BOX - 4 GASES	AVB-4

LOCKABLE LINE VALVE-

NOTE:- SINGLE PHASE SUPPLY REQUIRED FOR BED HEAD PANEL & SWITCH + SOCKET REQUIRED NEAR GAS ALARM AS PER SITE LOCATION

NOTE:
1. ALL DIMENSIONS ARE IN MM. UNLESS SPECIFIED.

FOR APPROVAL ONLY
REV DESCRIPTION



MedGenz India Pvt Ltd.
Plot No. 87 F/F KH No.31/25, Behind
Delhi Public School, Pocket 1,Dwarka Sector-3
Matiala New Delhi - 110059
Web:- www.medgenz.com
Email:-contact@medgenz.com
Mob:-9716412630

This drawing and copyright is the property of
MedGenz India Pvt. Ltd. and must
not be disclosed or reproduced without the
written permission of MGIP.

Project:-

OM NEURO HOSPITAL

Title:-

FOURTH FLOOR MGPS PLAN